


6	—	09
5	—	09
4	—	09
3	—	09
2	—	09
1	—	09

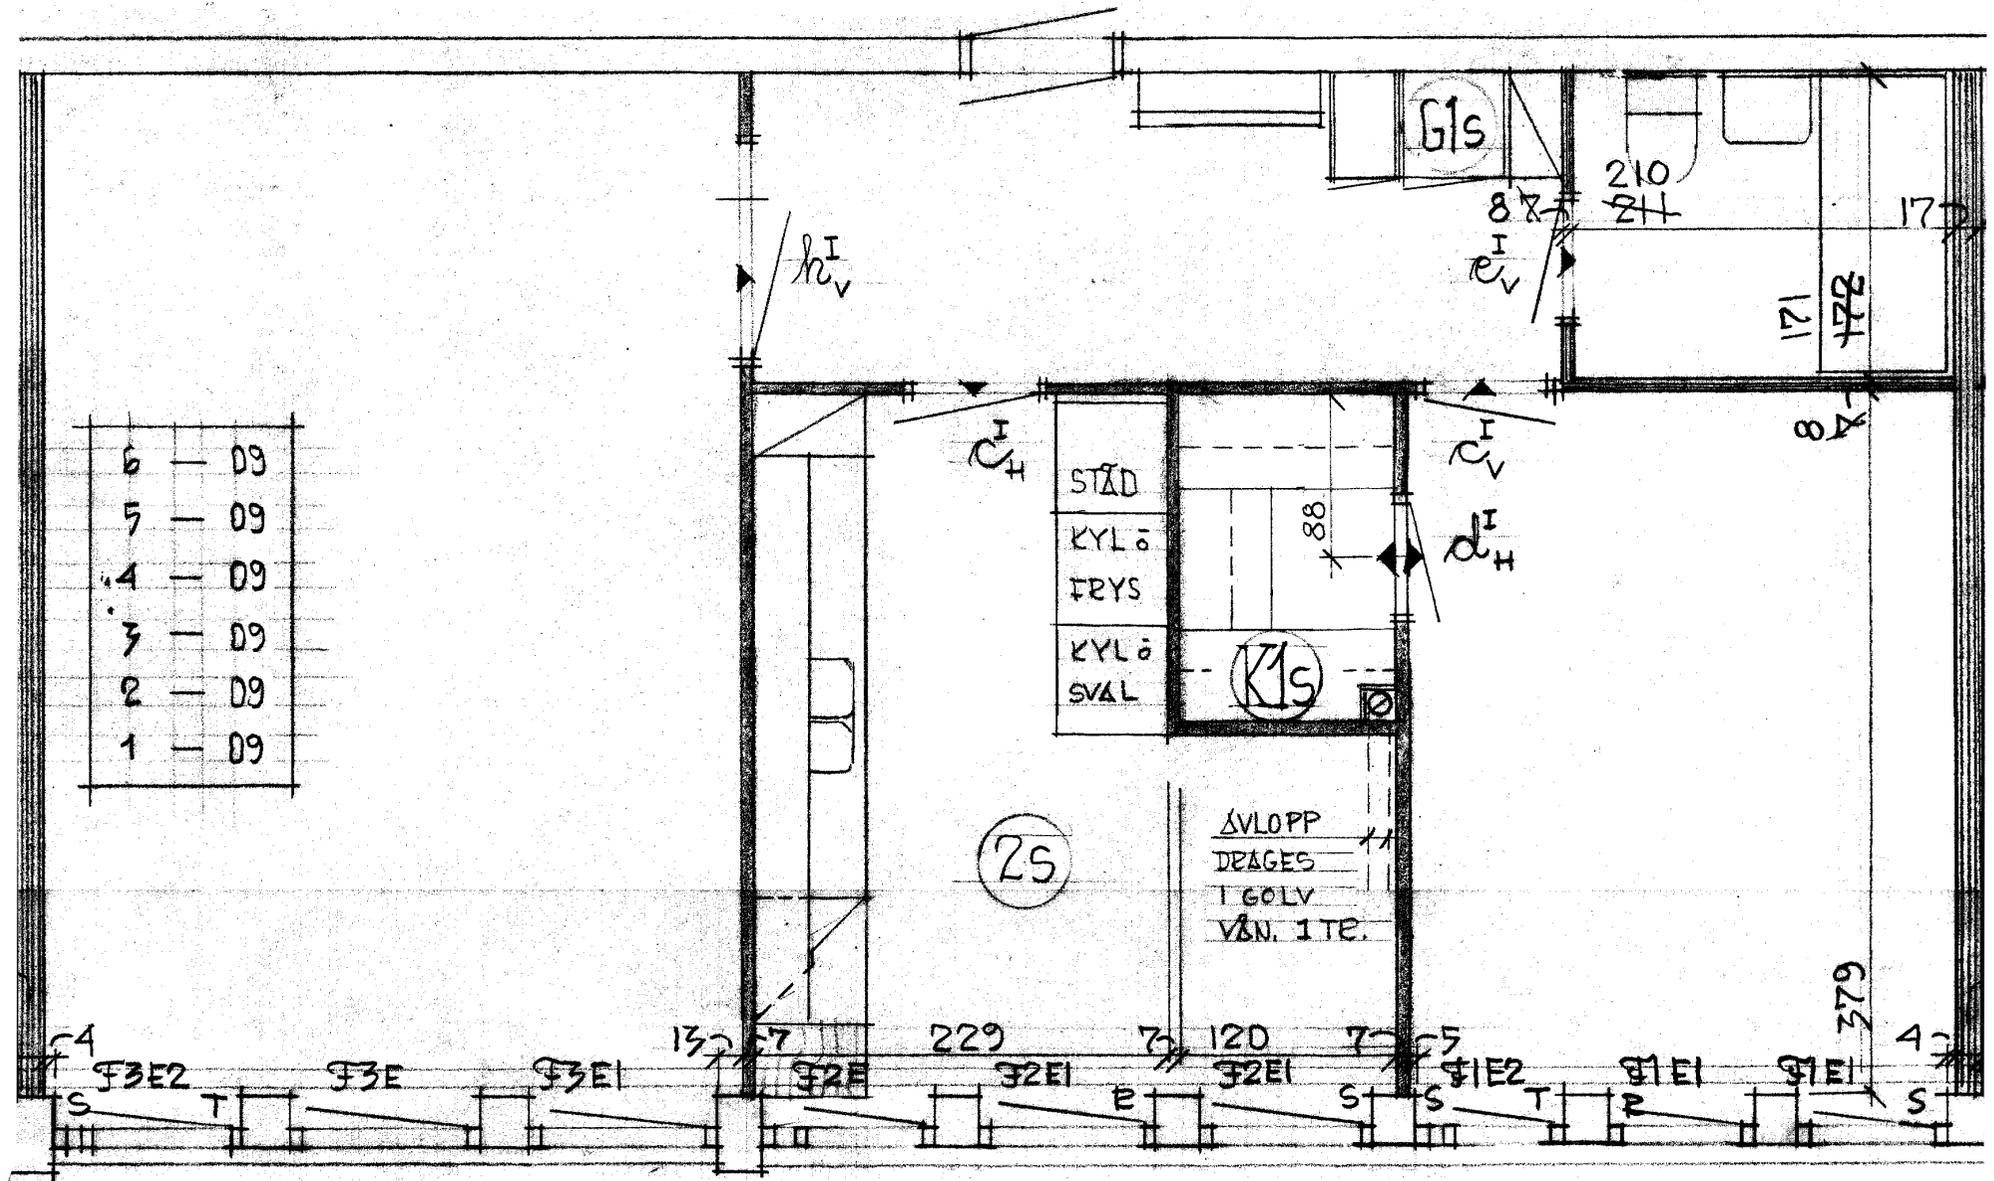

(25)

AVLOPP
DEAGES
I GOLV
VÄN. I TE.

STÄD
KYLÖ
FRYS
KYLÖ
SVAL

G1S

210
211

121
172

172

88




88

h_v^I

88
e_v^I

h_v^I
d_H^I

4
F3E2
S
T
F3E
F3E1
137
F7
F2E
229
F2E1
E
75
120
F2E1
S
F7
F1E2
S
T
F1E1
P
F1E1
625
379
42
S

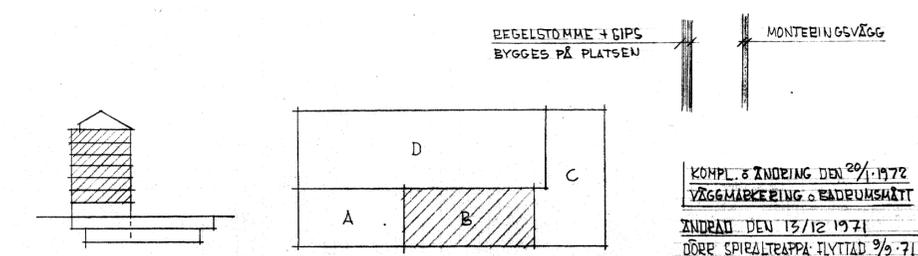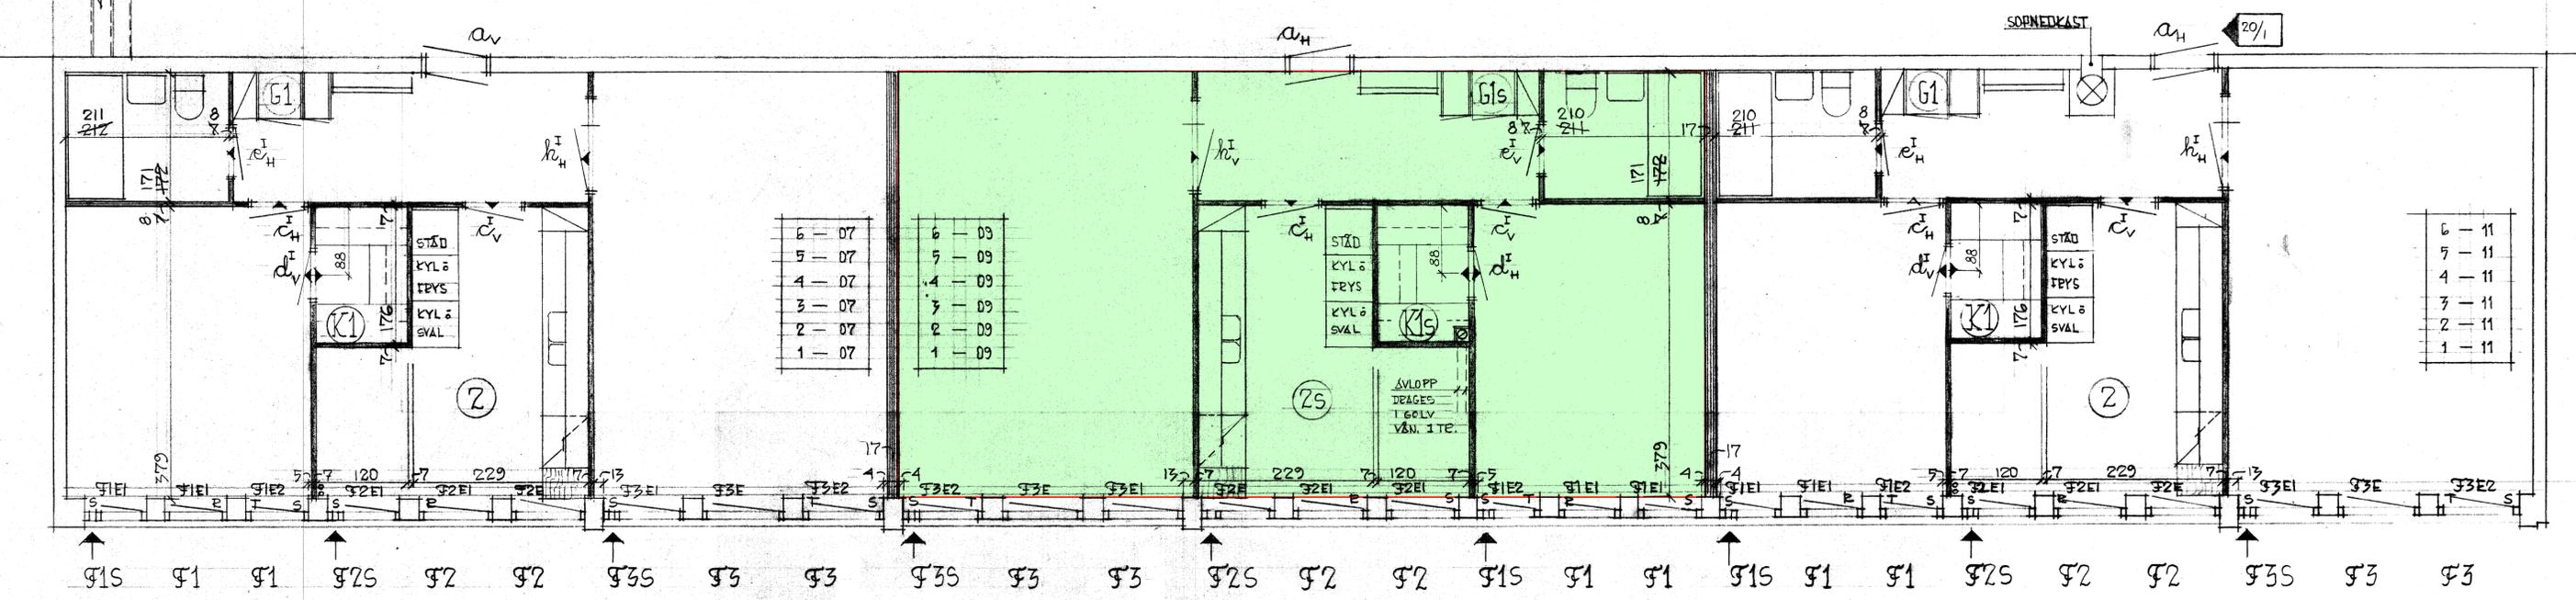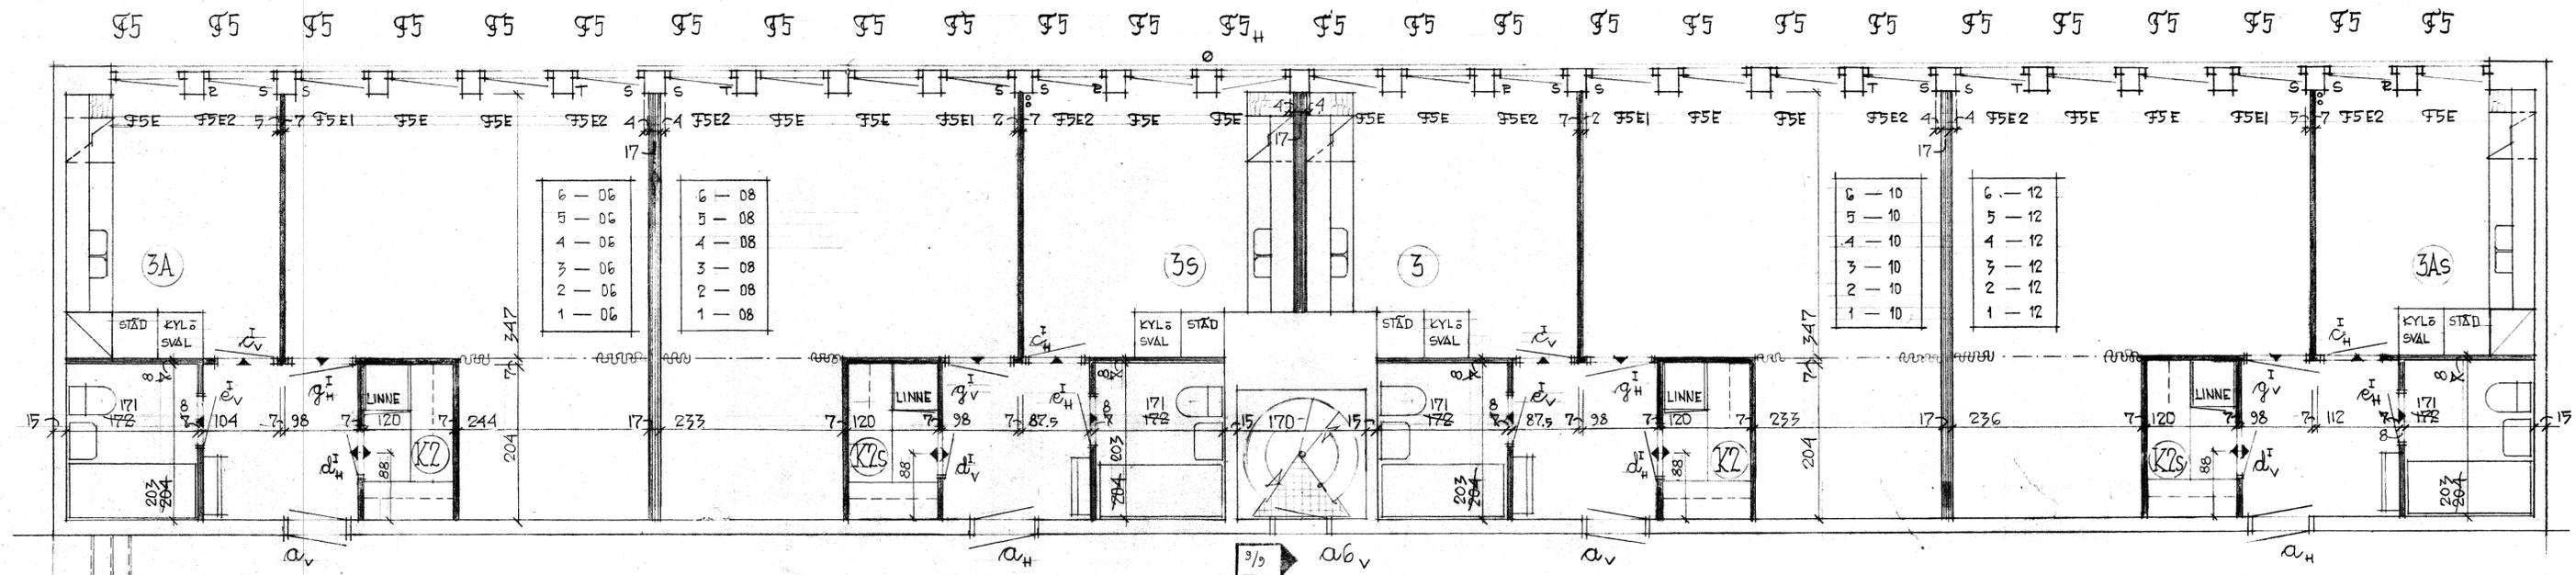

KOMPL. & ÄNDRING DEN 20/1-1972
 VÄGGMÄRKNING & EMBRENSHÄTT
 ÄNDRAD DEN 13/12 1971
 DÖRR SPIRALTRAPPA FLYTTAD 3/3 71

KV. DYKAREN NR 32
 VÄN. 1-6 TR. HUSDEL B
 PITAD DEN 22/4 1971 SKALA 1:50
 HENRY LETTHOLM-ARKITEKT
 BIRGER JARLSGATAN 8 STHLM 364
 TELEFON 10 54 35