

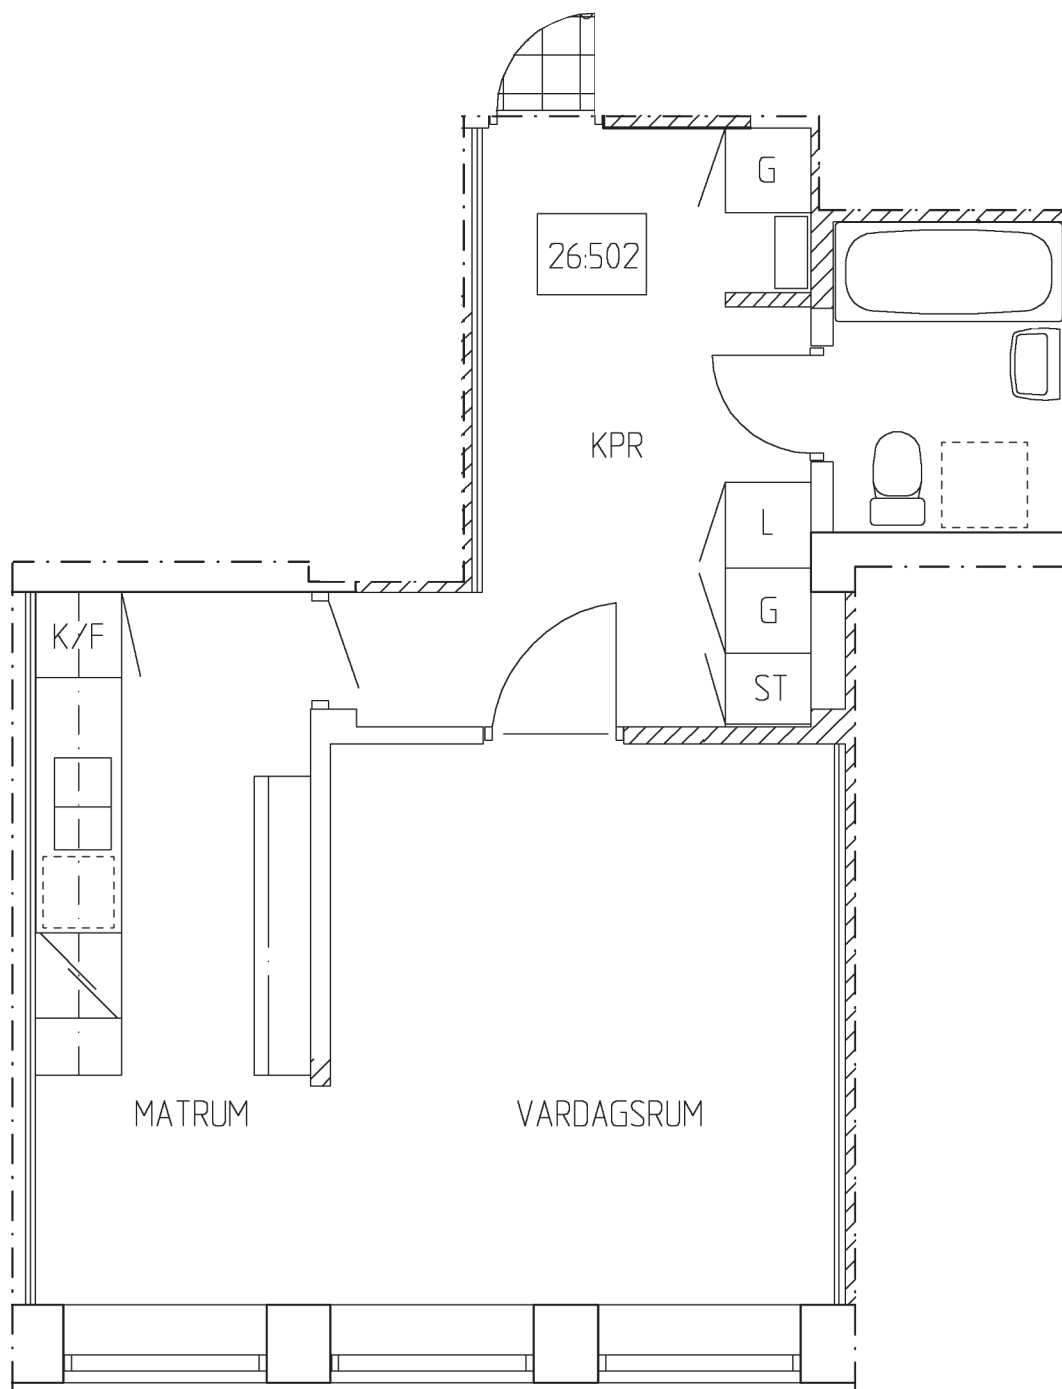
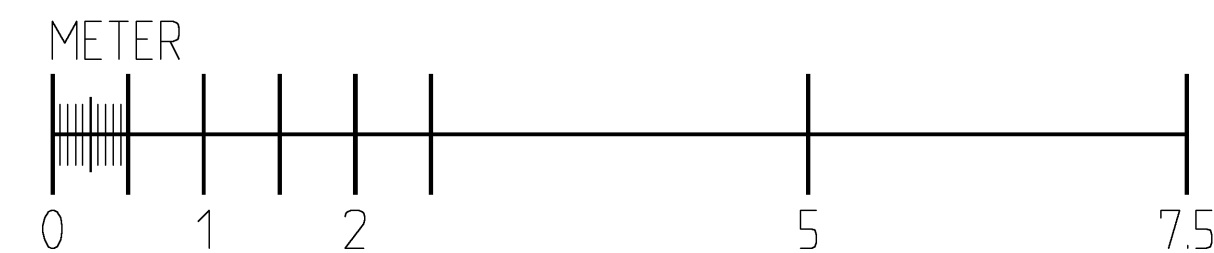


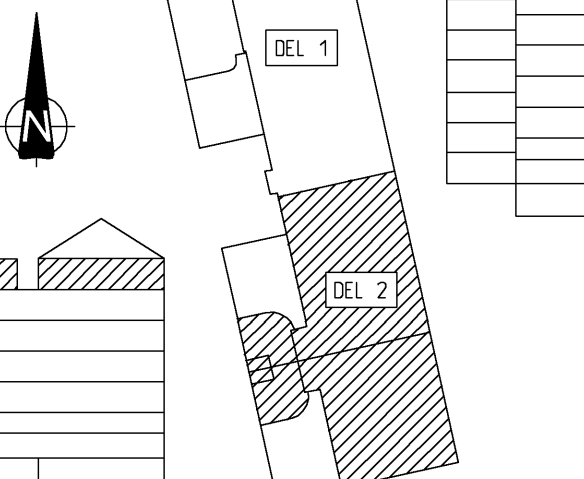

1 R 0 K ~ 40 m²

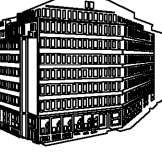

BET	ANT	REVIDERING AVISER	DATUM	SIGN
RELAT IONSR ITN ING				
KV NATTUGGLAN 19, STHLM GÖTTGATAN 58-62, FASTIGHETSNR 026				
				
 BYGGNADSFIRMA ÖLO LINDGREN AB Tel 08 - 690 25 10, FAX: 08 - 33 06 33 E-POST: info@ololindgren.se DROTNINGGATAN 97, BOX 450279, 104 30 STOCKHOLM				
A	EVA FRÖSTBRANT QLAB	Tel 08-690 25 10	Fax 08-33 06 33	
K	TYRESD BYGGKONSULT AB	Tel 08-712 65 02	Fax 08-712 80 44	
E	ELFACK KONSULT AB	Tel 08-730 03 60	Fax 08-683 79 72	
V	SEVEKO VVS KONSULT AB	Tel 08-712 02 20	Fax 08-742 22 70	
UPPDRAG NR 026 /		RITAD/KONSTR AV KK O PJ		HANDLAGGARE EF
DATUM 10/1 2000		ANSVARIG		
ÄNDRING PLAN 8, VÄNNING 5 TR, DEL 2				
SKALA 1:50 / A1/L		NUMMER A306 :072		REV