



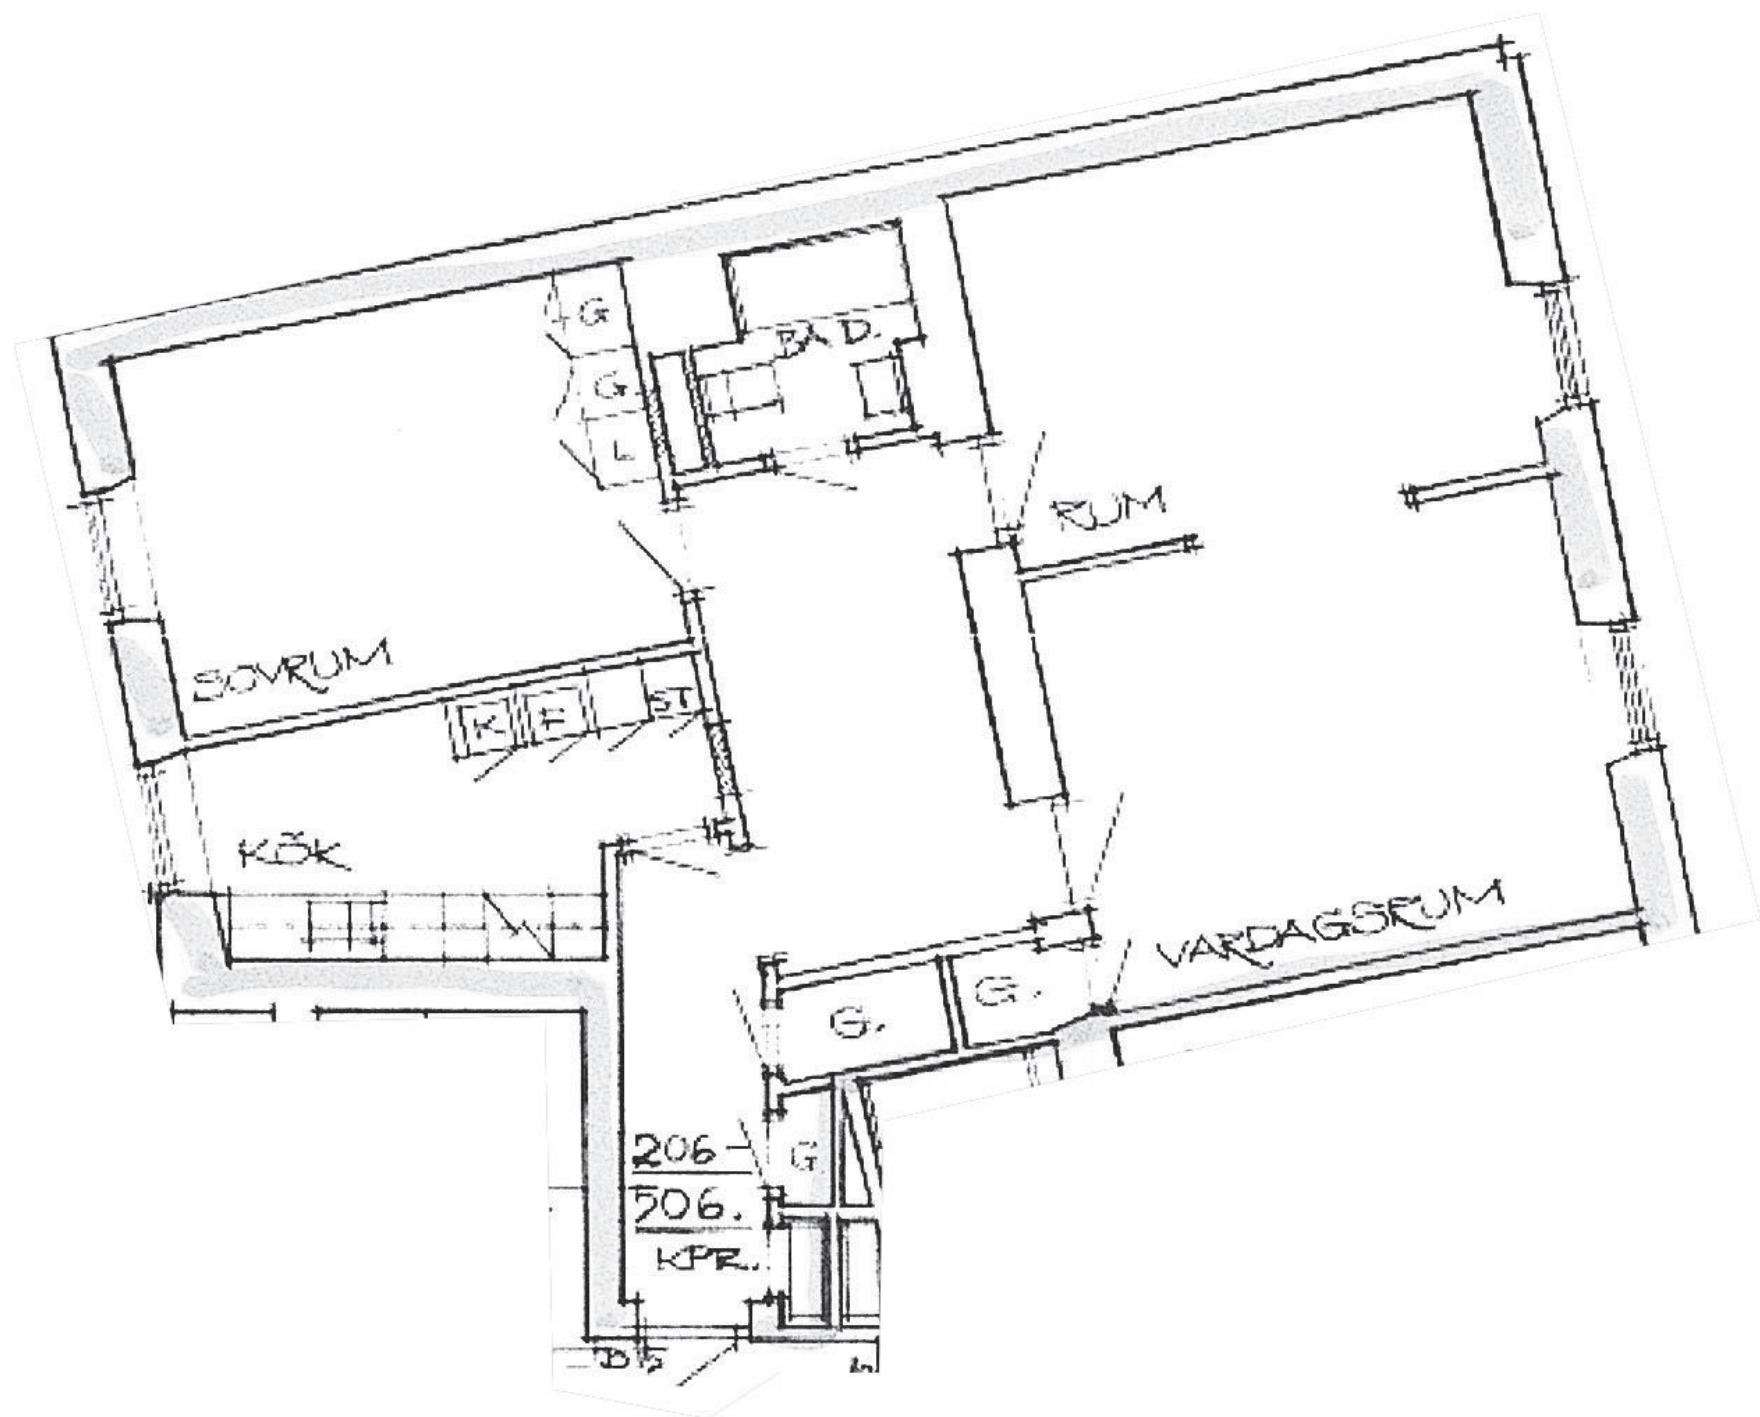

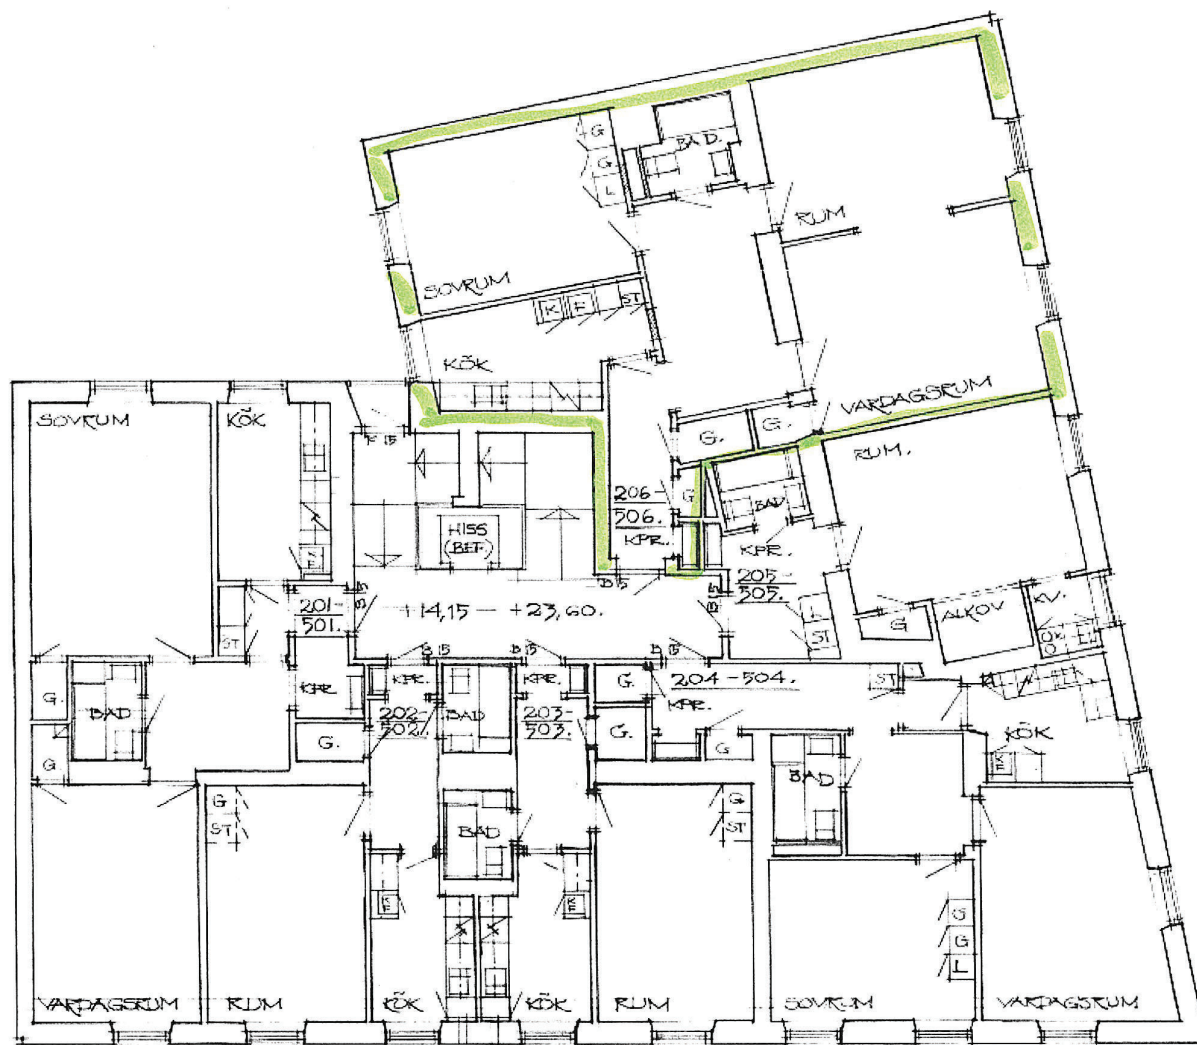

PLAN 2-5 TR. 1:100.

