


95 95 95 95 94 94 94 94 94 94 95 95 95 95 95 95 95 95 94 94 94

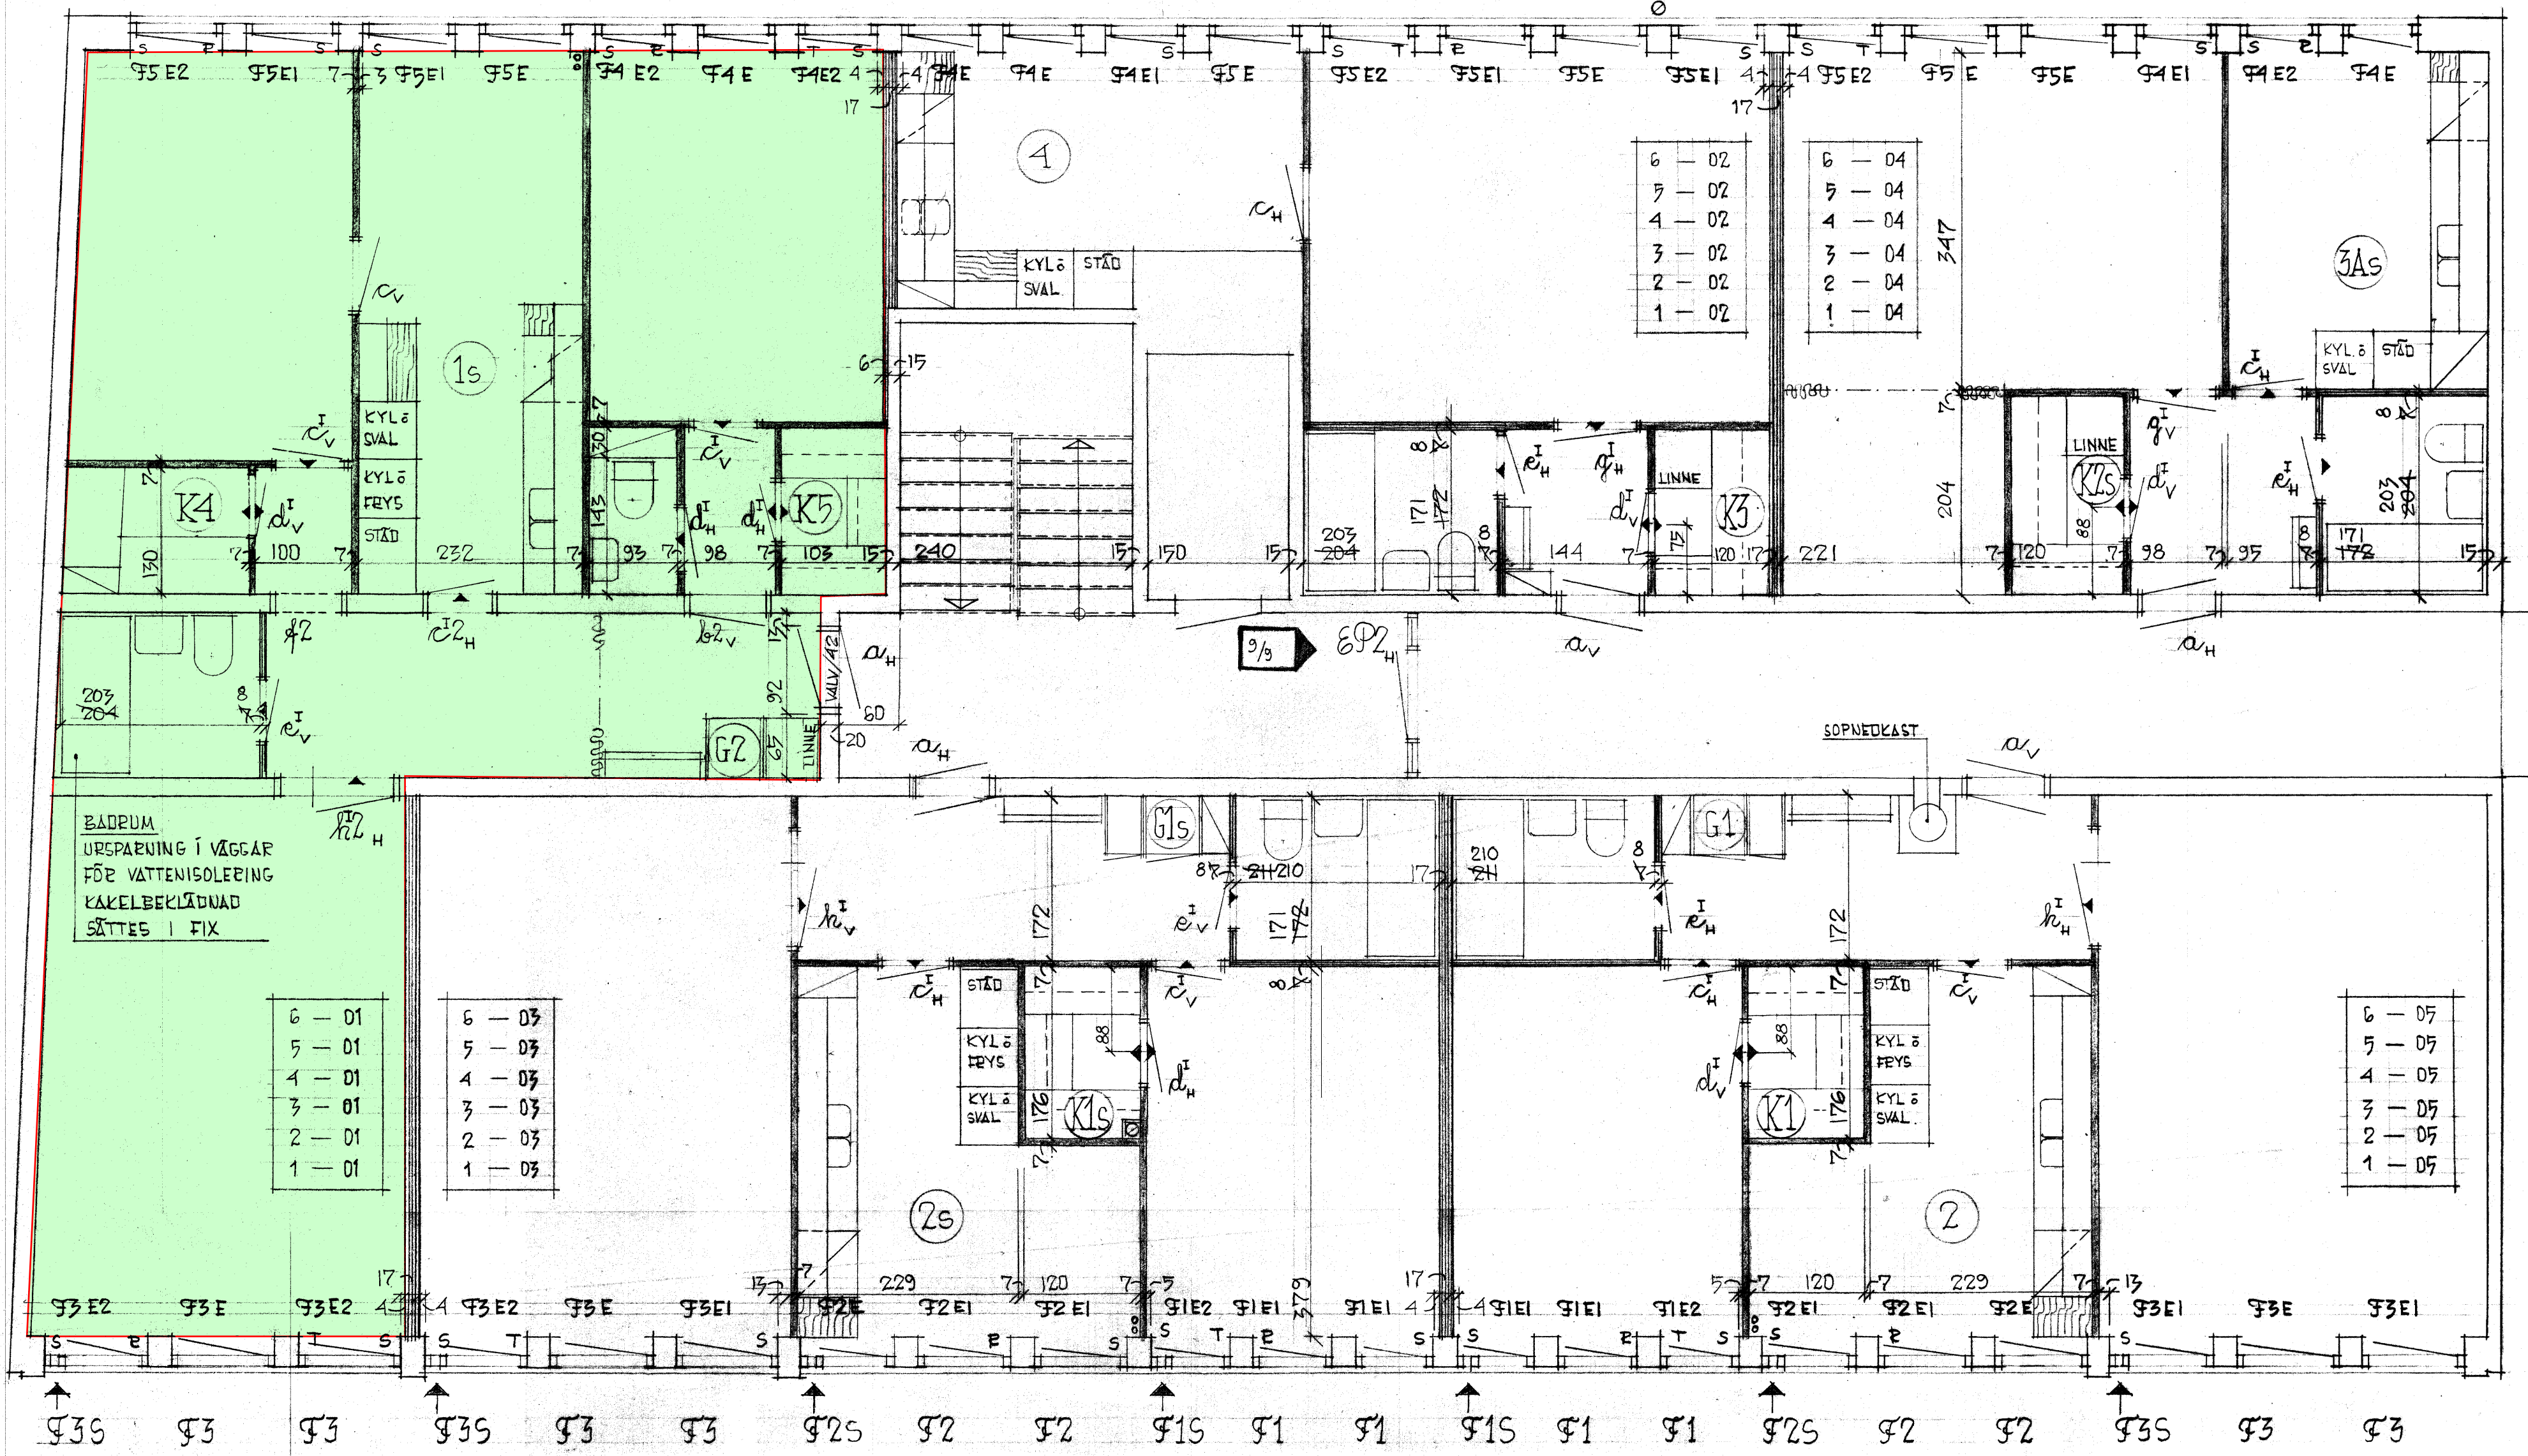

6 - 02	6 - 04
5 - 02	5 - 04
4 - 02	4 - 04
3 - 02	3 - 04
2 - 02	2 - 04
1 - 02	1 - 04



6 - 01	6 - 03
5 - 01	5 - 03
4 - 01	4 - 03
3 - 01	3 - 03
2 - 01	2 - 03
1 - 01	1 - 03

6 - 05	6 - 07
5 - 05	5 - 07
4 - 05	4 - 07
3 - 05	3 - 07
2 - 05	2 - 07
1 - 05	1 - 07

BADRUM  
URSPÄNNING I VÄGGAR  
FÖR VATTENISOLERING  
KAKELBEKLÄDNAD  
SÄTTES I FIX

BEDELSTOMME + GIPS  
BYGGES PÅ PLATSEN

MONTEERINGSVÄGG

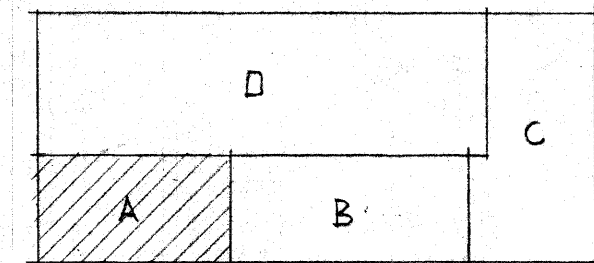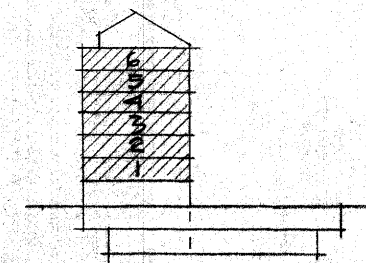

KV DYKAREN NR 32  
VÅN. 1-6 TE HUSDEL A  
RITAD DEN 21/4 1971 SKALA 1:50  
HENRY LETTHOLM-ARKITEKT  
BIRGER JARLSGATAN 8 STHLM O  
TELEFON 10 54 35 - 354

KOMPL. & ANDRING DEN 29/1 1972  
VÄGGMARKERING & BADRUMSMÅTT  
ANDRAD DEN 13/12 1971  
ANDRAT LITT DEN 9/5 71