

BET	ANT	ANDRØNGEN AVSER	DA
RITNINGENS STATUS			
RELATIONSHANDLING			

EM EINAR MATTSSON

PROJEKTNUMMER	
A.	BRILL JEWELL ARKITEKTER AB BRIDGING ARCHITECTURE Bridging Architecture Plan TEL: 070-205 10 80 TEL: 070-55 65 068 TEL: 070-16 10 00
K	FERNIS FÖRETVYNSKONSULT TEL: 070 564 15 11
V	BR 8048 TEL: 08 7470 18 45



--	--

UPPERAUK NR 1116-001	KILAU/MUNSIKURAU AV EINO	MANDLAUARE EINO
DATUM 2015-11-26	ANSYARIG EINO	

HUS 2

PLAN 9, SEX TRAPPING

SKALA A1/A3	RIIRINGSNUMMER
1:100(A1)	A-40.1-2090

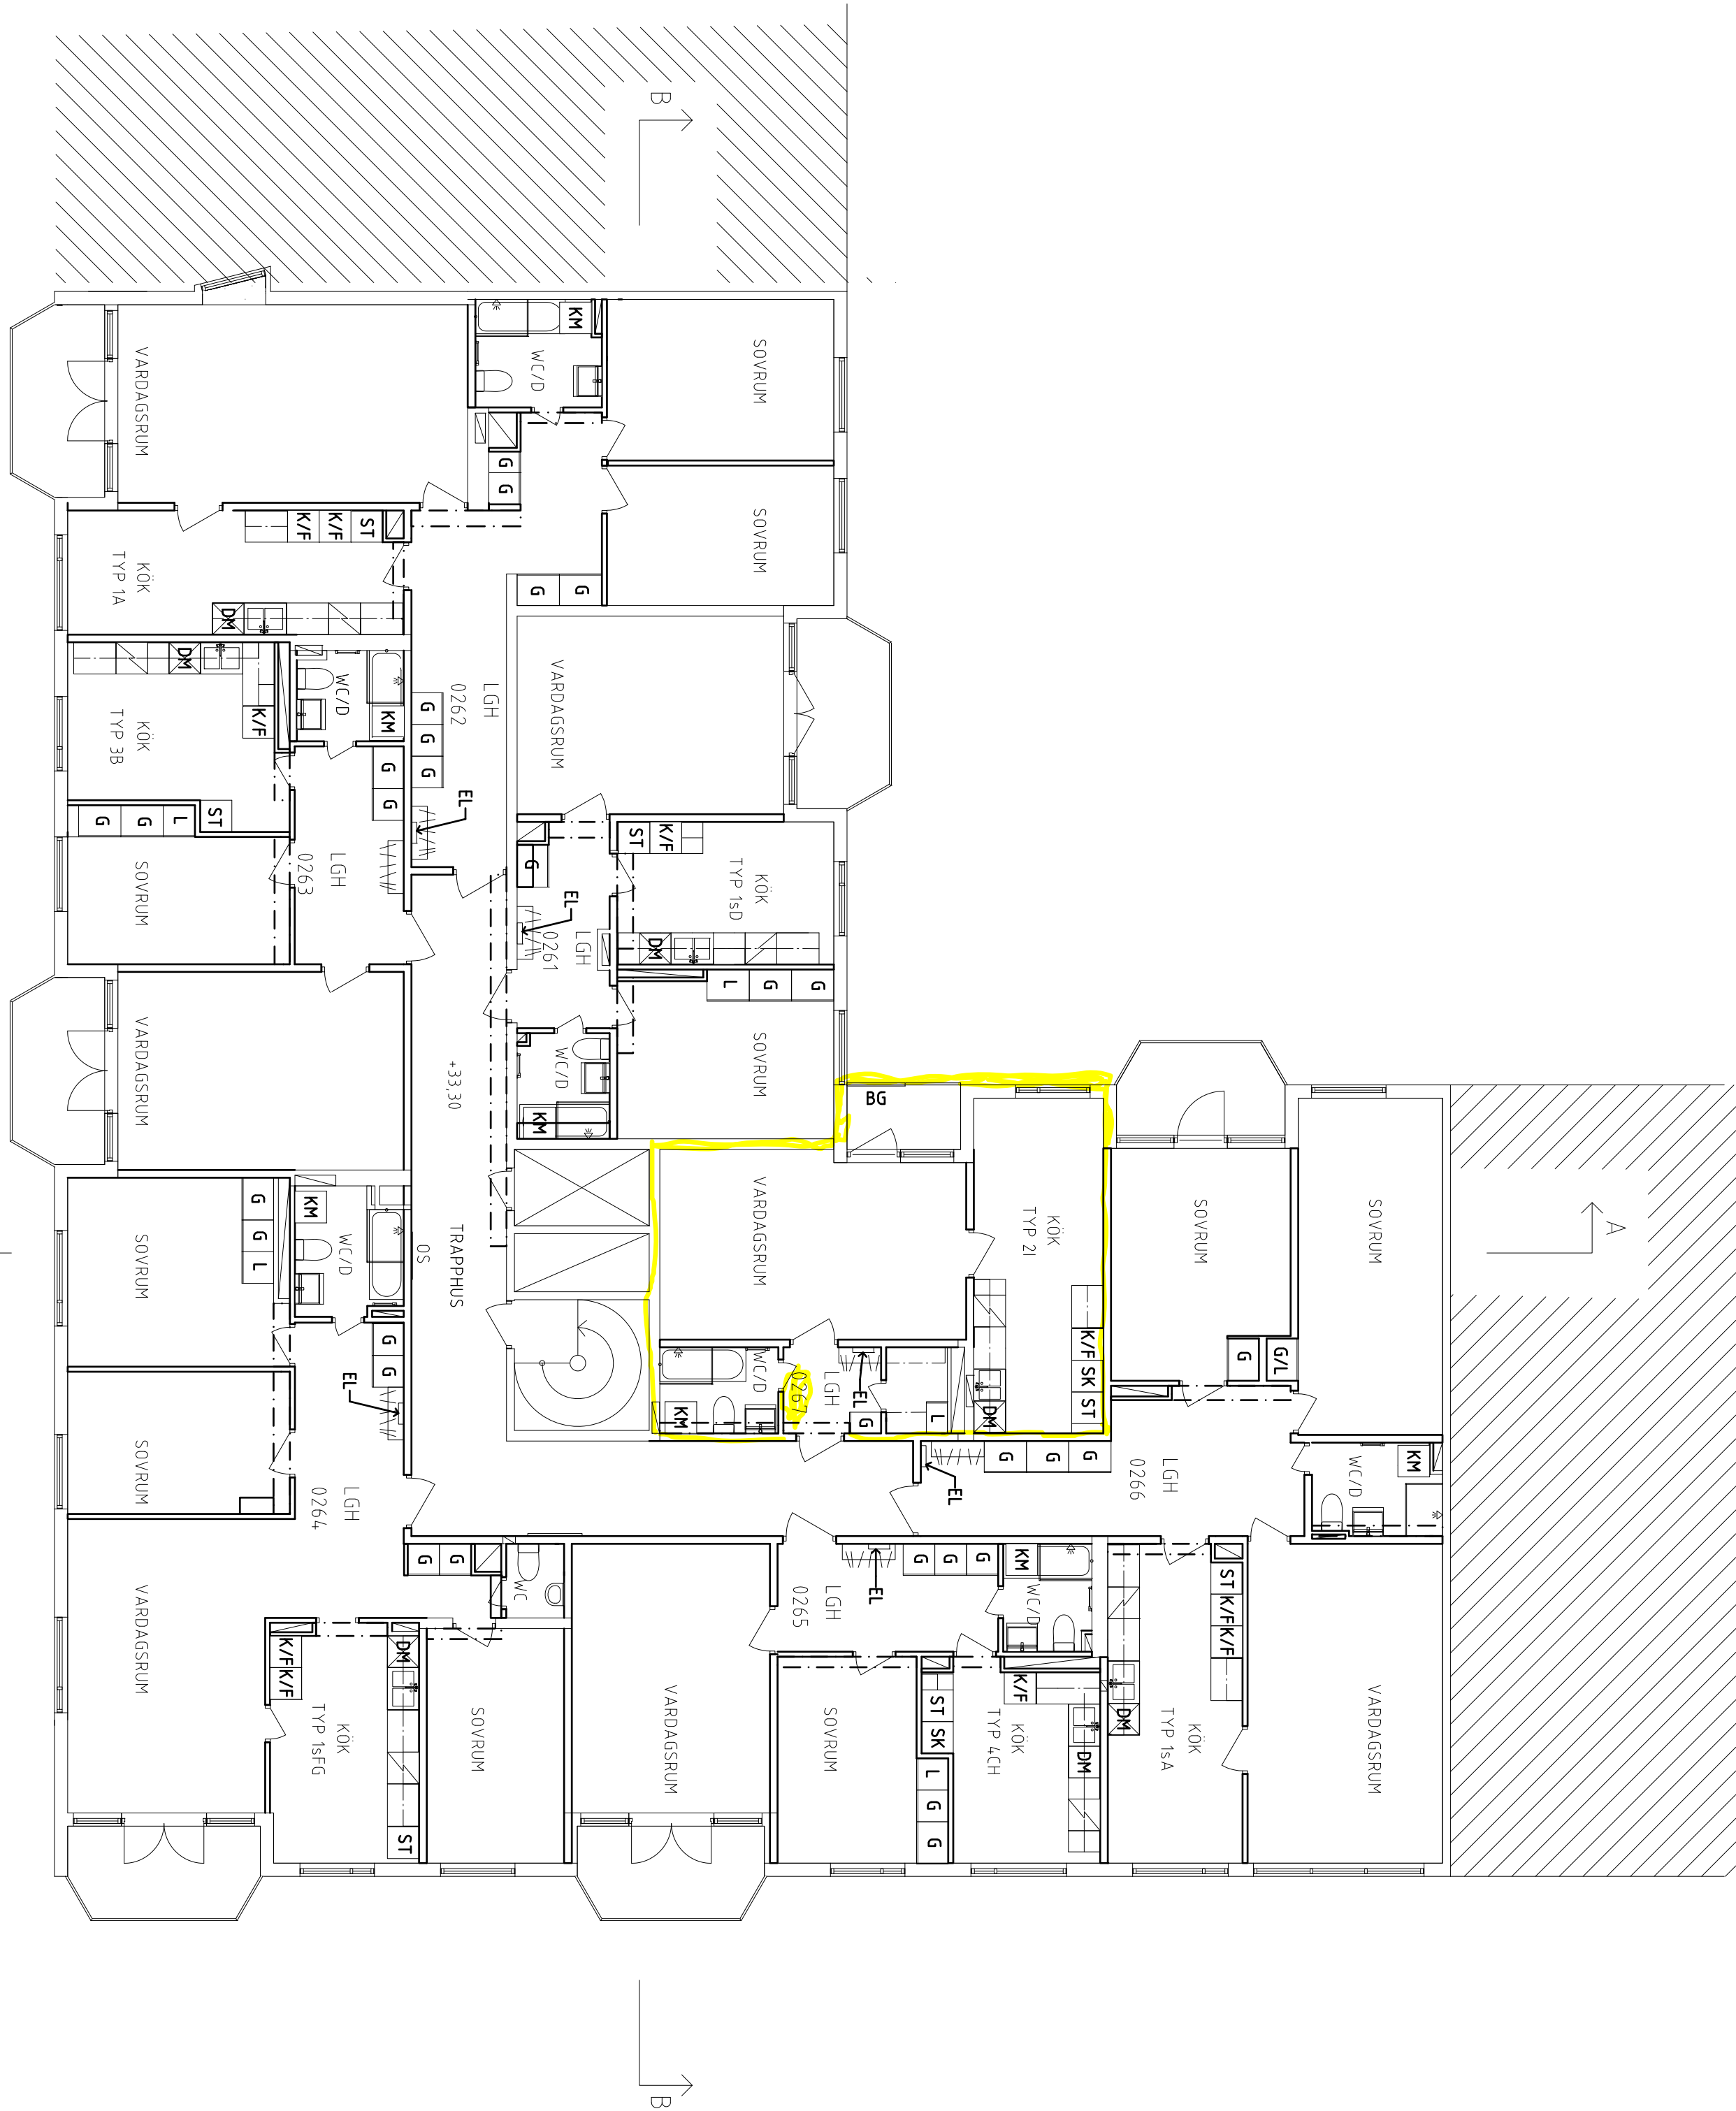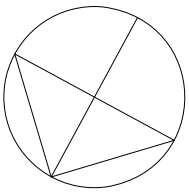

0 1 2 3 4 5

10 m